



STICK FLY

BY
LYDIA R. DIAMOND

DIRECTION BY
AVERY GLYMPH

PRODUCTION MANAGER
JESSICA REX
STAGE MANAGER
(TBD)
LIGHTING DESIGN
CLARA ASHE-MOORE
COSTUME DESIGN
MAGGIE NEAL
PROPS
JACY TAYLOR
SCENIC ART
GRACE-ANNE MILES
SOUND
TJ OLEARY

VERSION: 06

SCALE
1/2" = 1'-0"
UNLESS NOTED

DATE
NOVEMBER 25, 2019


PLATE OF
1 **5**

SCENIC DESIGN BY
BAILEY
HEPPLER

1533 S MAIN ST.
WINSTON-SALEM,
NC, 27127
509.995.5708

heppler.b@artist.
uncsa.edu

THIS DRAWING REPRESENTS VISUAL
CONCEPTS AND CONSTRUCTION
SUGGESTIONS ONLY. THE DESIGNER IS
NOT QUALIFIED TO DETERMINE THE
STRUCTURAL APPROPRIATENESS OF THE
DESIGN AND WILL NOT ASSUME
RESPONSIBILITY FOR ANY IMPROPER
HANDLING, ENGINEERING OR MISUSE OF
THE SCENERY INCLUDING ADHERENCE TO
LOCAL CODES.

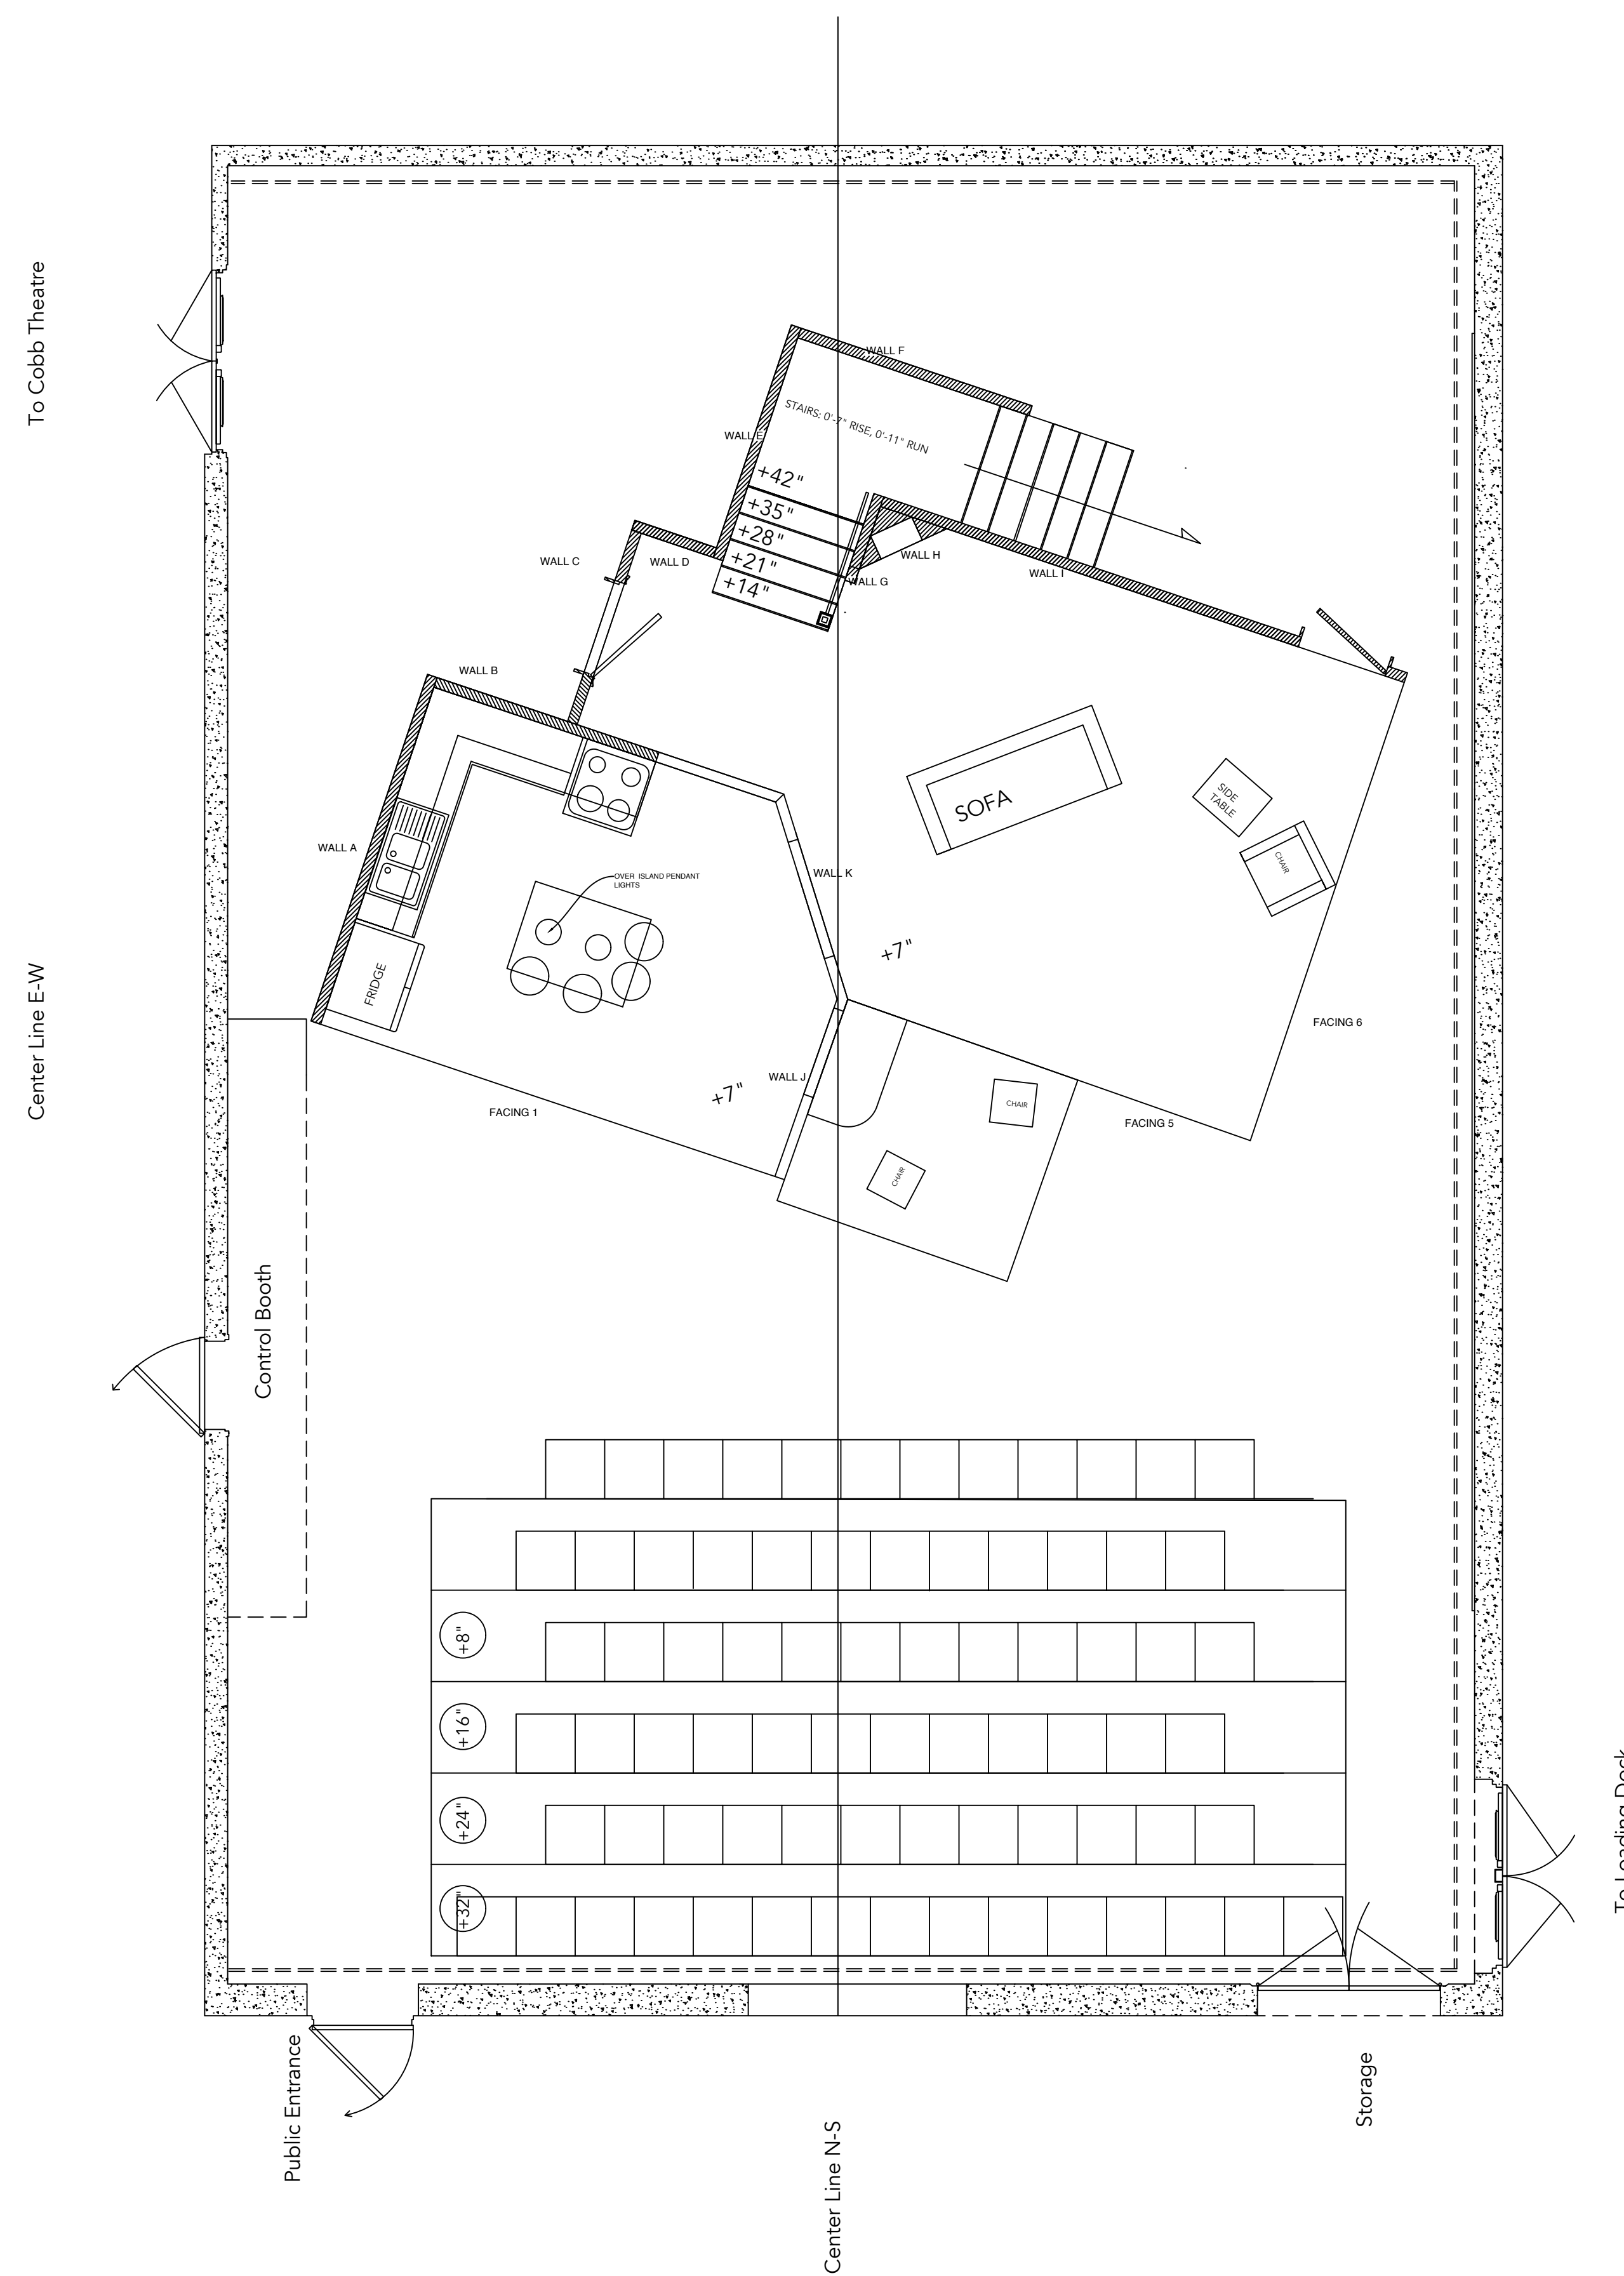

1/ GROUNDPLAN

Scale: 1/4" = 1'-0"



STICK FLY

BY
LYDIA R. DIAMOND

DIRECTION BY
AVERY GLYMPH

PRODUCTION MANAGER
JESSICA REX

STAGE MANAGER
(TBD)

LIGHTING DESIGN
CLARA ASHE-MOORE

COSTUME DESIGN
MAGGIE NEAL

PROPS
JACY TAYLOR

SCENIC ART
GRACE-ANNE MILES

SOUND
TJ OLEARY

VERSION: 06

SCALE
1/2" = 1'-0"
UNLESS NOTED

DATE
NOVEMBER 25, 2019


PLATE OF
2 5

SCENIC DESIGN BY
BAILEY
HEPPLER

1533 S MAIN ST.
WINSTON-SALEM,
NC, 27127
509.995.5708

heppler.b@artist.
uncsa.edu

THIS DRAWING REPRESENTS VISUAL
CONCEPTS AND CONSTRUCTION
SUGGESTIONS ONLY. THE DESIGNER IS
NOT QUALIFIED TO DETERMINE THE
STRUCTURAL APPROPRIATENESS OF THE
DESIGN AND WILL NOT ASSUME
RESPONSIBILITY FOR ANY IMPROPER
HANDLING, ENGINEERING OR MISUSE OF
THE SCENERY INCLUDING ADHERENCE TO
LOCAL CODES.

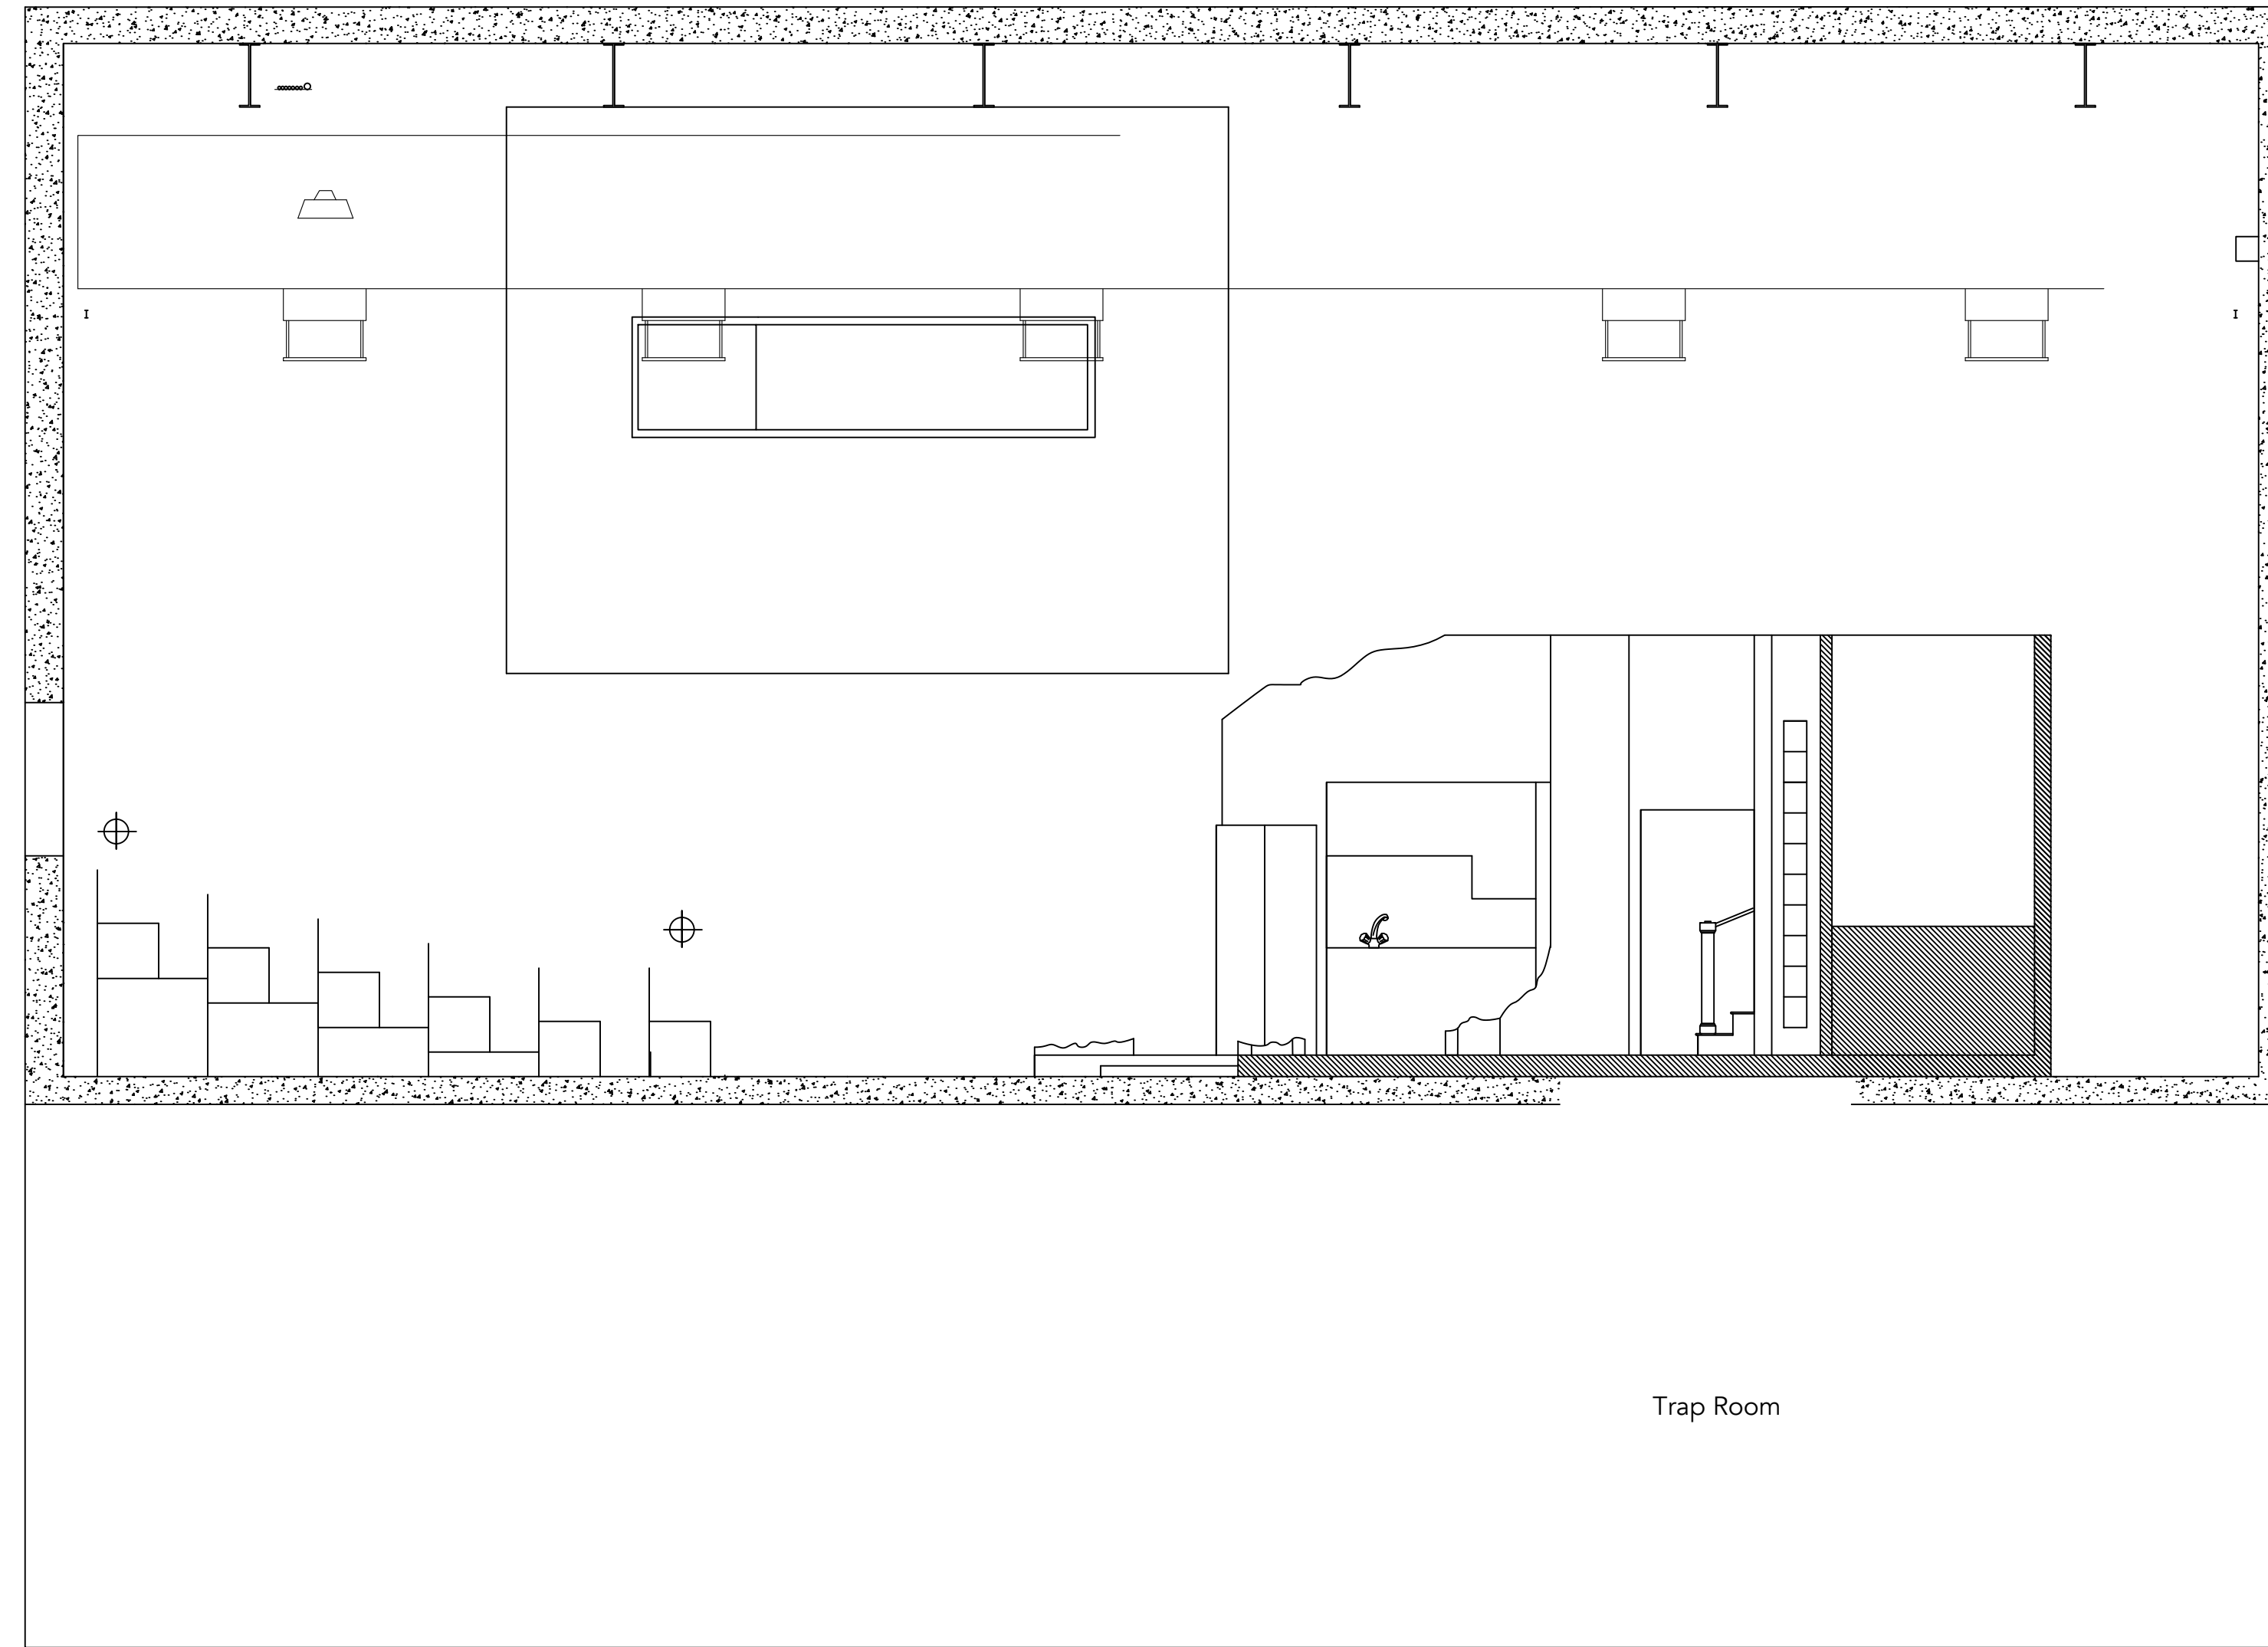

1/2 CENTERLINE SECTION SR

Scale: 1/4" = 1'-0"



STICK FLY

BY LYDIA R. DIAMOND

DIRECTION BY AVERY GLYPH

PRODUCTION MANAGER JESSICA REX
STAGE MANAGER (TBD)
LIGHTING DESIGN CLARA ASHE-MOORE
COSTUME DESIGN MAGGIE NEAL
PROPS JACY TAYLOR
SCENIC ART GRACE-ANNE MILES
SOUND TJ OLEARY

VERSION: 06

SCALE 1/2" = 1'-0" UNLESS NOTED

DATE NOVEMBER 25, 2019



PLATE 3 OF 5

SCENIC DESIGN BY BAILEY HEPPLER

1533 S MAIN ST.
WINSTON-SALEM,
NC, 27127
509.995.5708



heppler.b@artist.
uncsa.edu

THIS DRAWING REPRESENTS VISUAL CONCEPTS AND CONSTRUCTION SUGGESTIONS ONLY. THE DESIGNER IS NOT QUALIFIED TO DETERMINE THE STRUCTURAL APPROPRIATENESS OF THE DESIGN AND WILL NOT ASSUME RESPONSIBILITY FOR ANY IMPROPER HANDLING, ENGINEERING OR MISUSE OF THE SCENERY INCLUDING ADHERENCE TO LOCAL CODES.

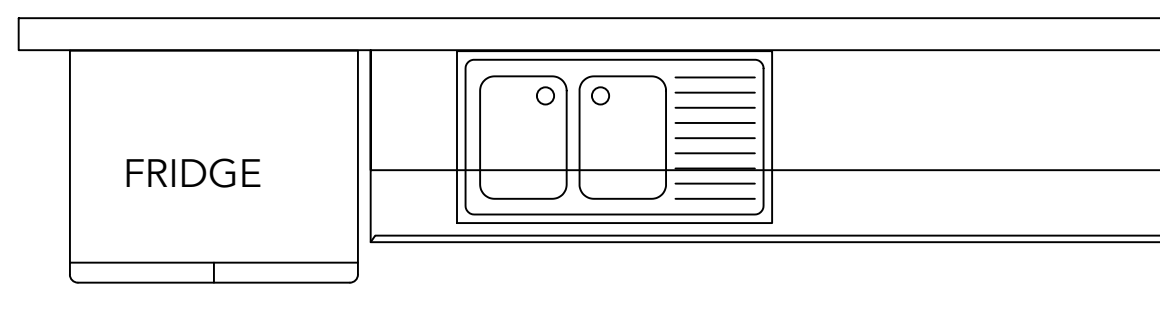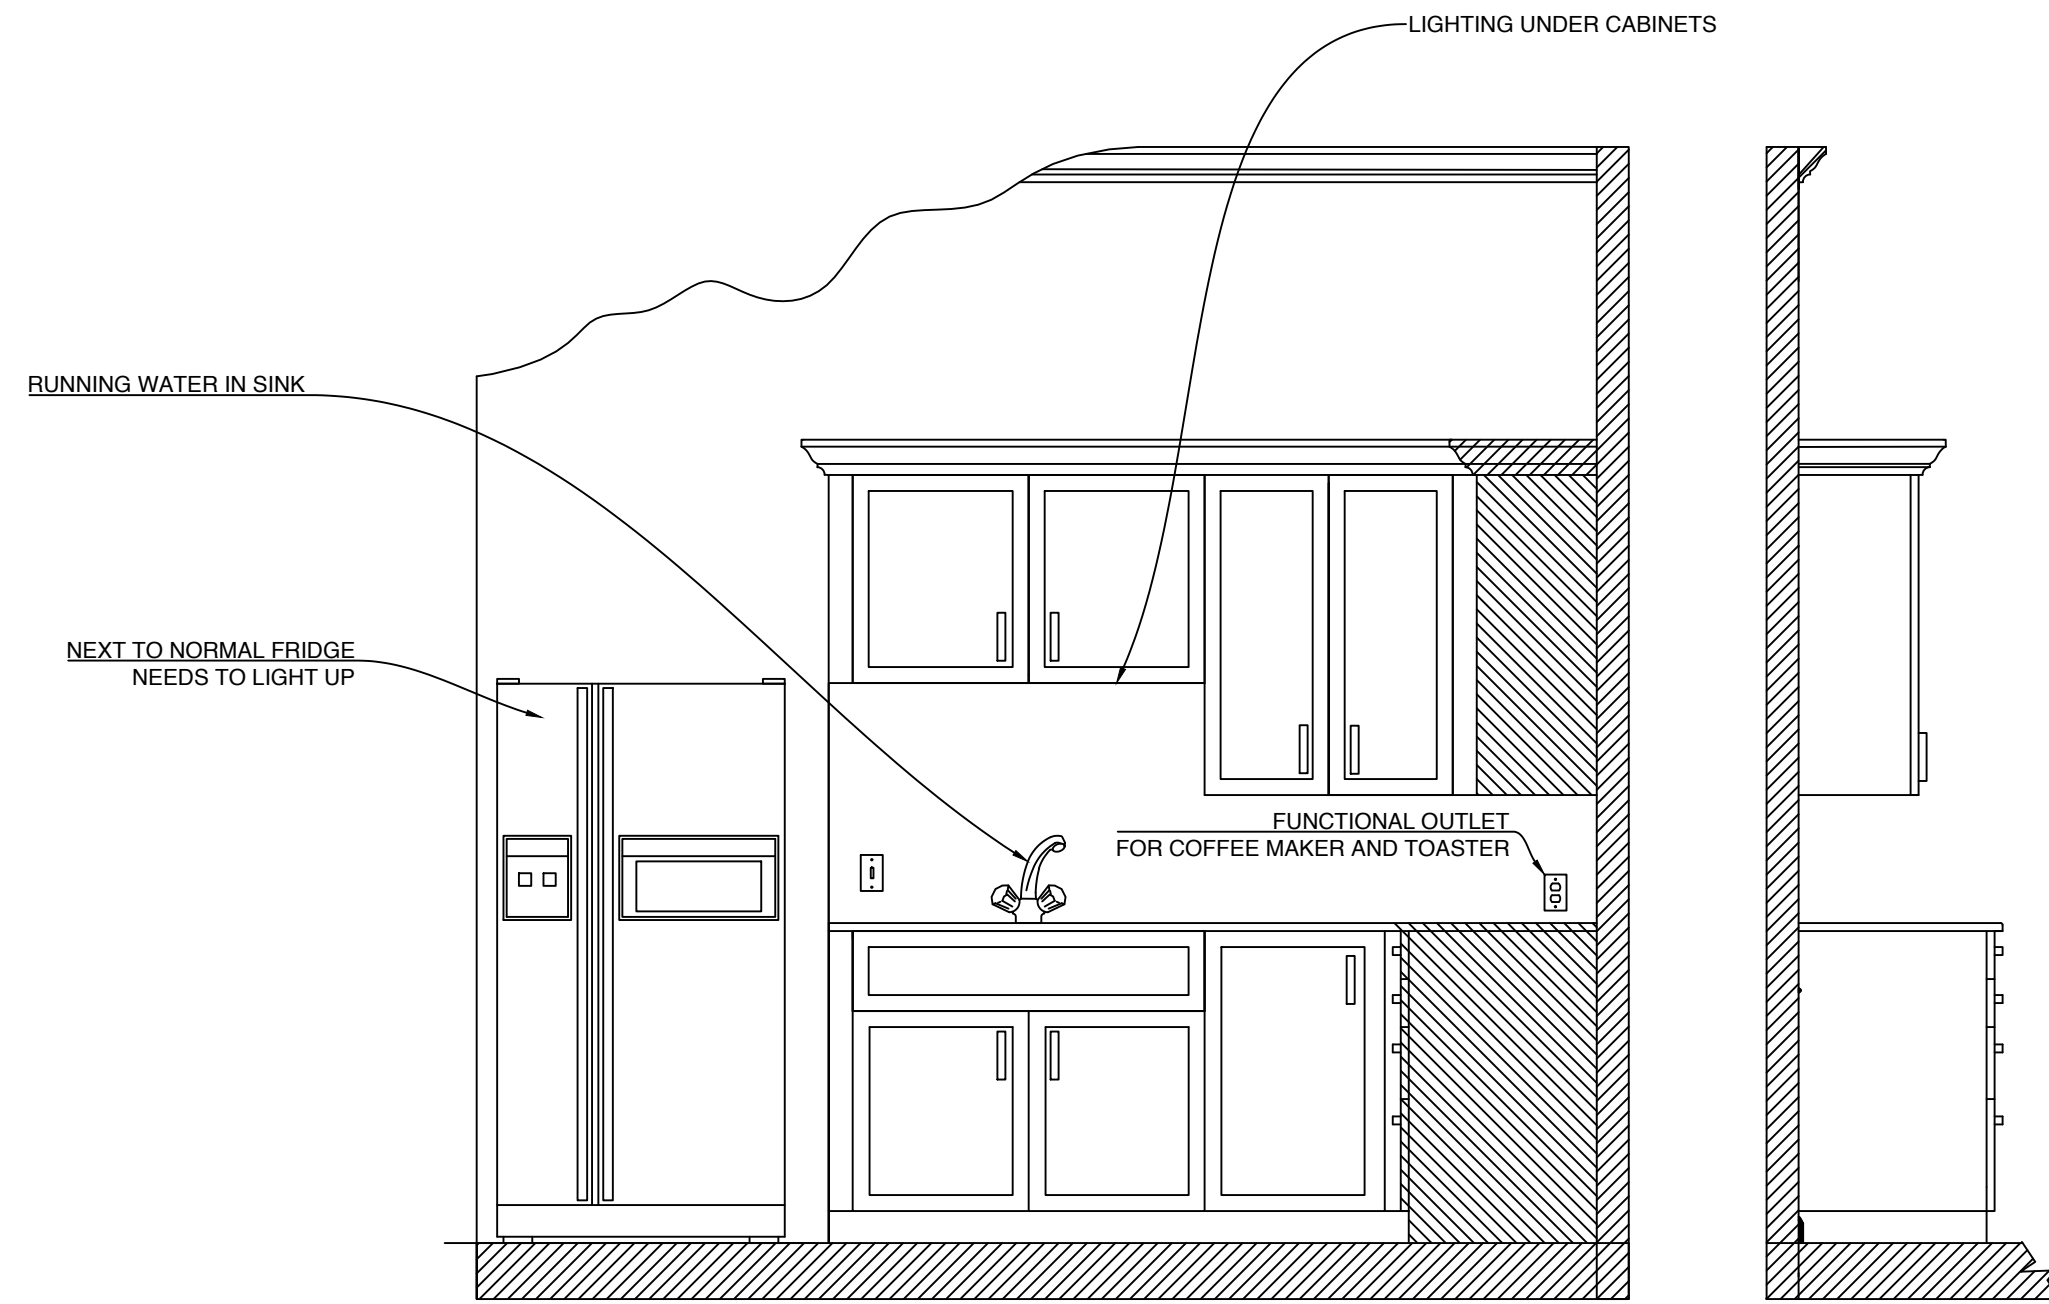

WALL A

IKEA KITCHEN DIMENSIONS

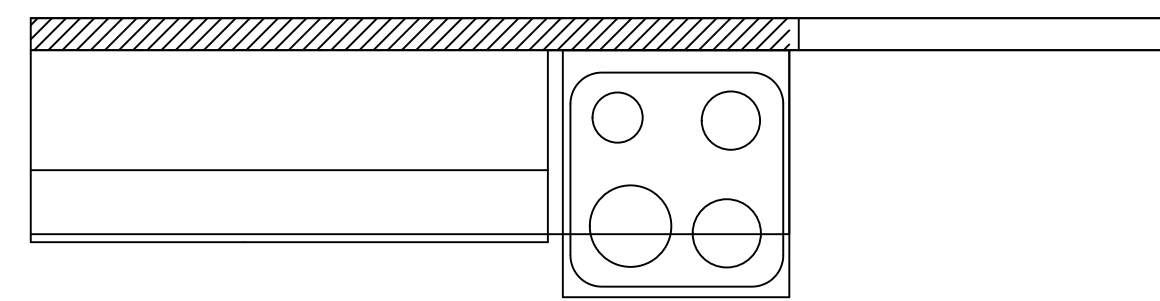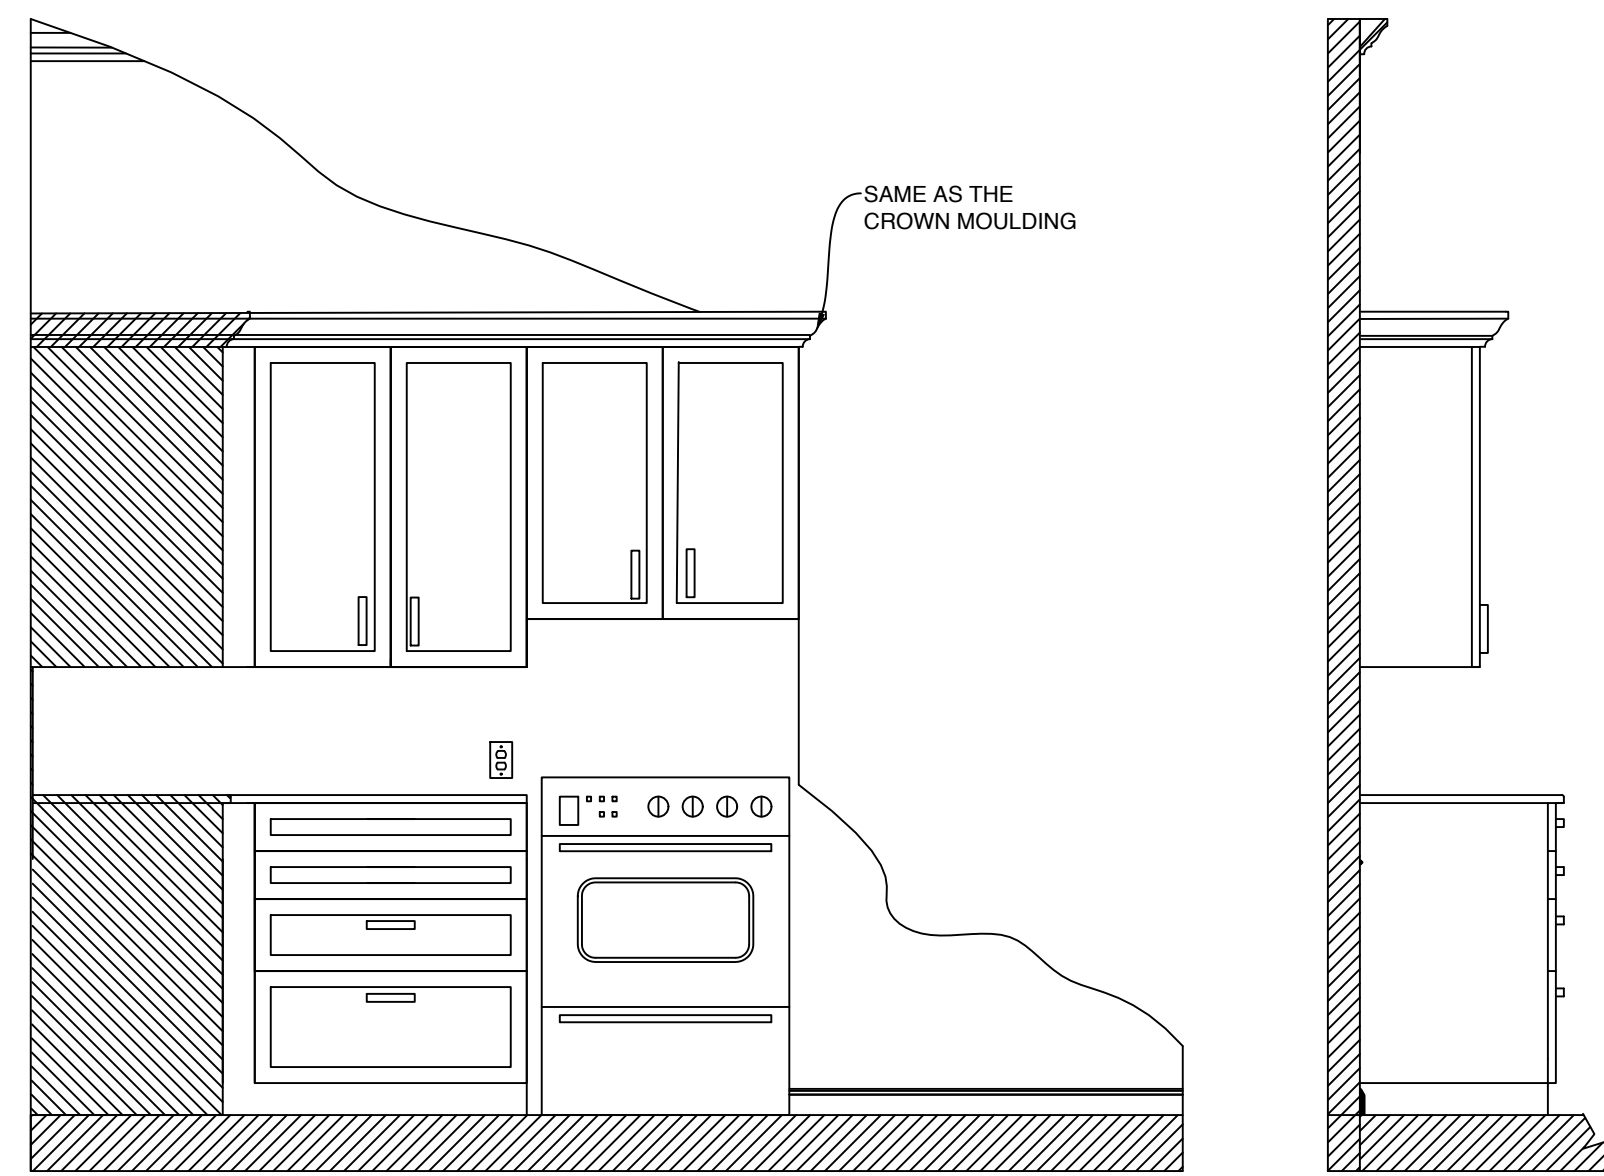


WALL B

IKEA KITCHEN DIMENSIONS




WALL C

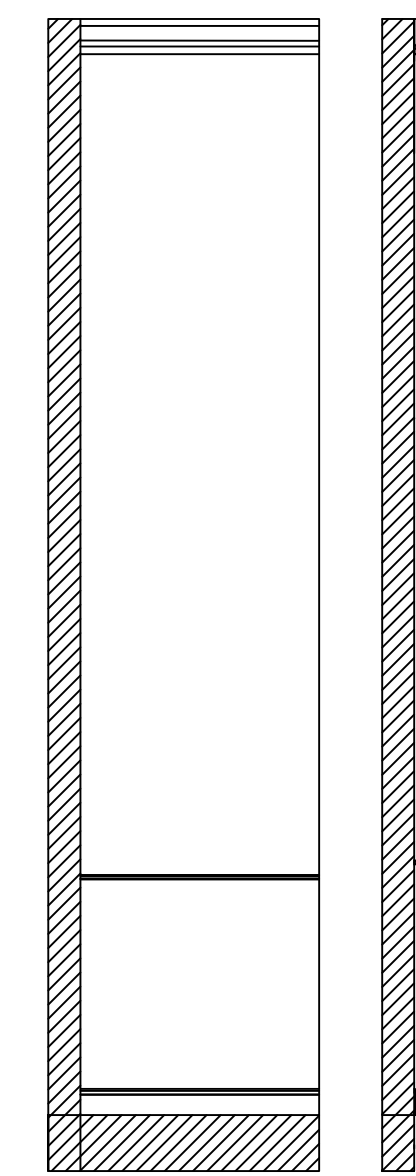


WALL D




NOTE: GALLERY WALL FILLED WITH FAMILY PICTURES AND THEIR MOTHER'S ART COLLECTION. SEE DETAIL FOR ARRANGEMENT AND CONTENT

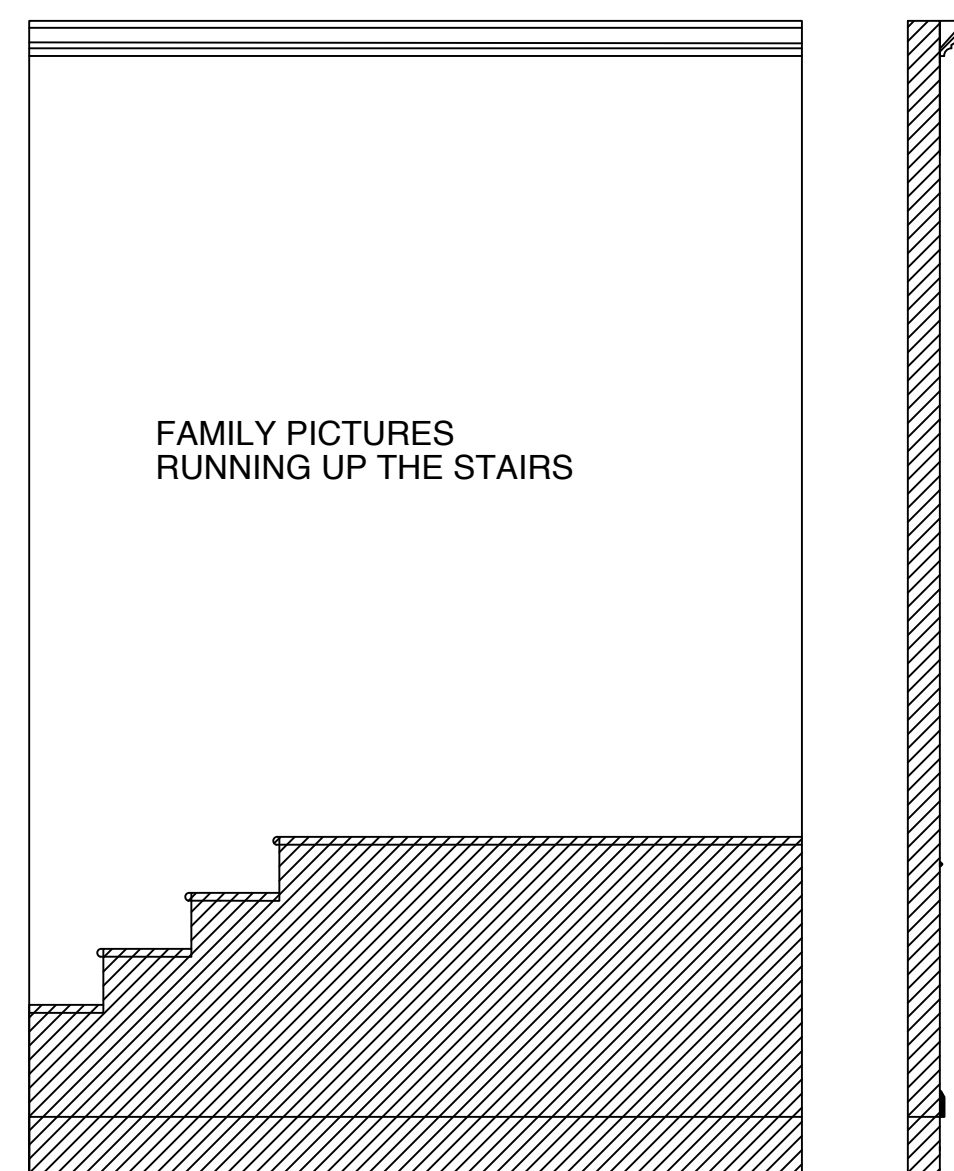


WALL E

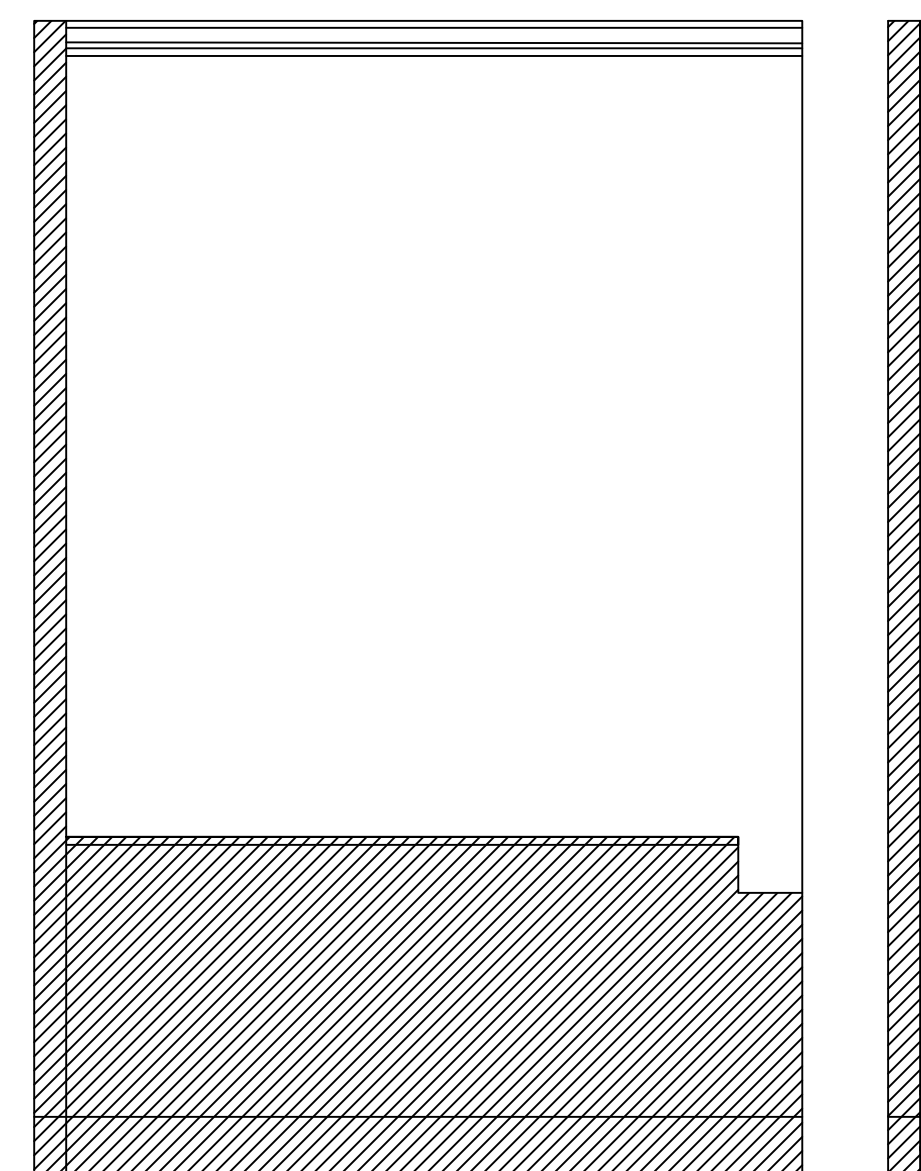


WALL F

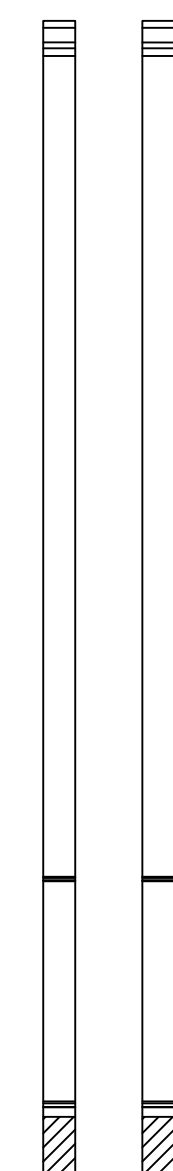


WALL G

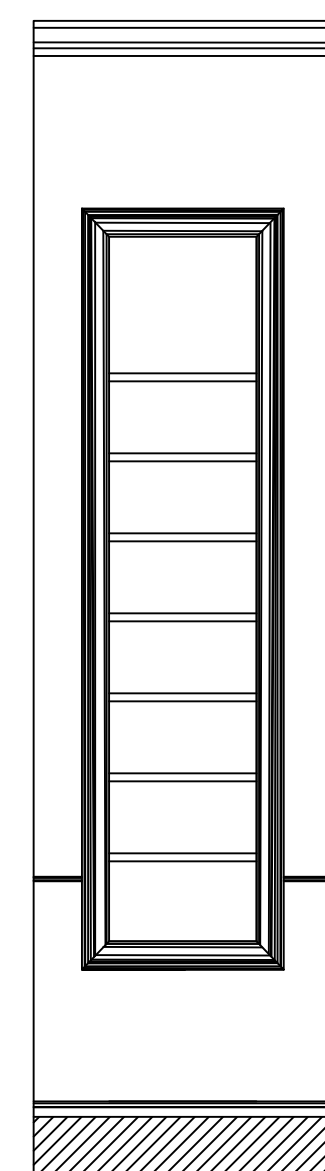




WALL F

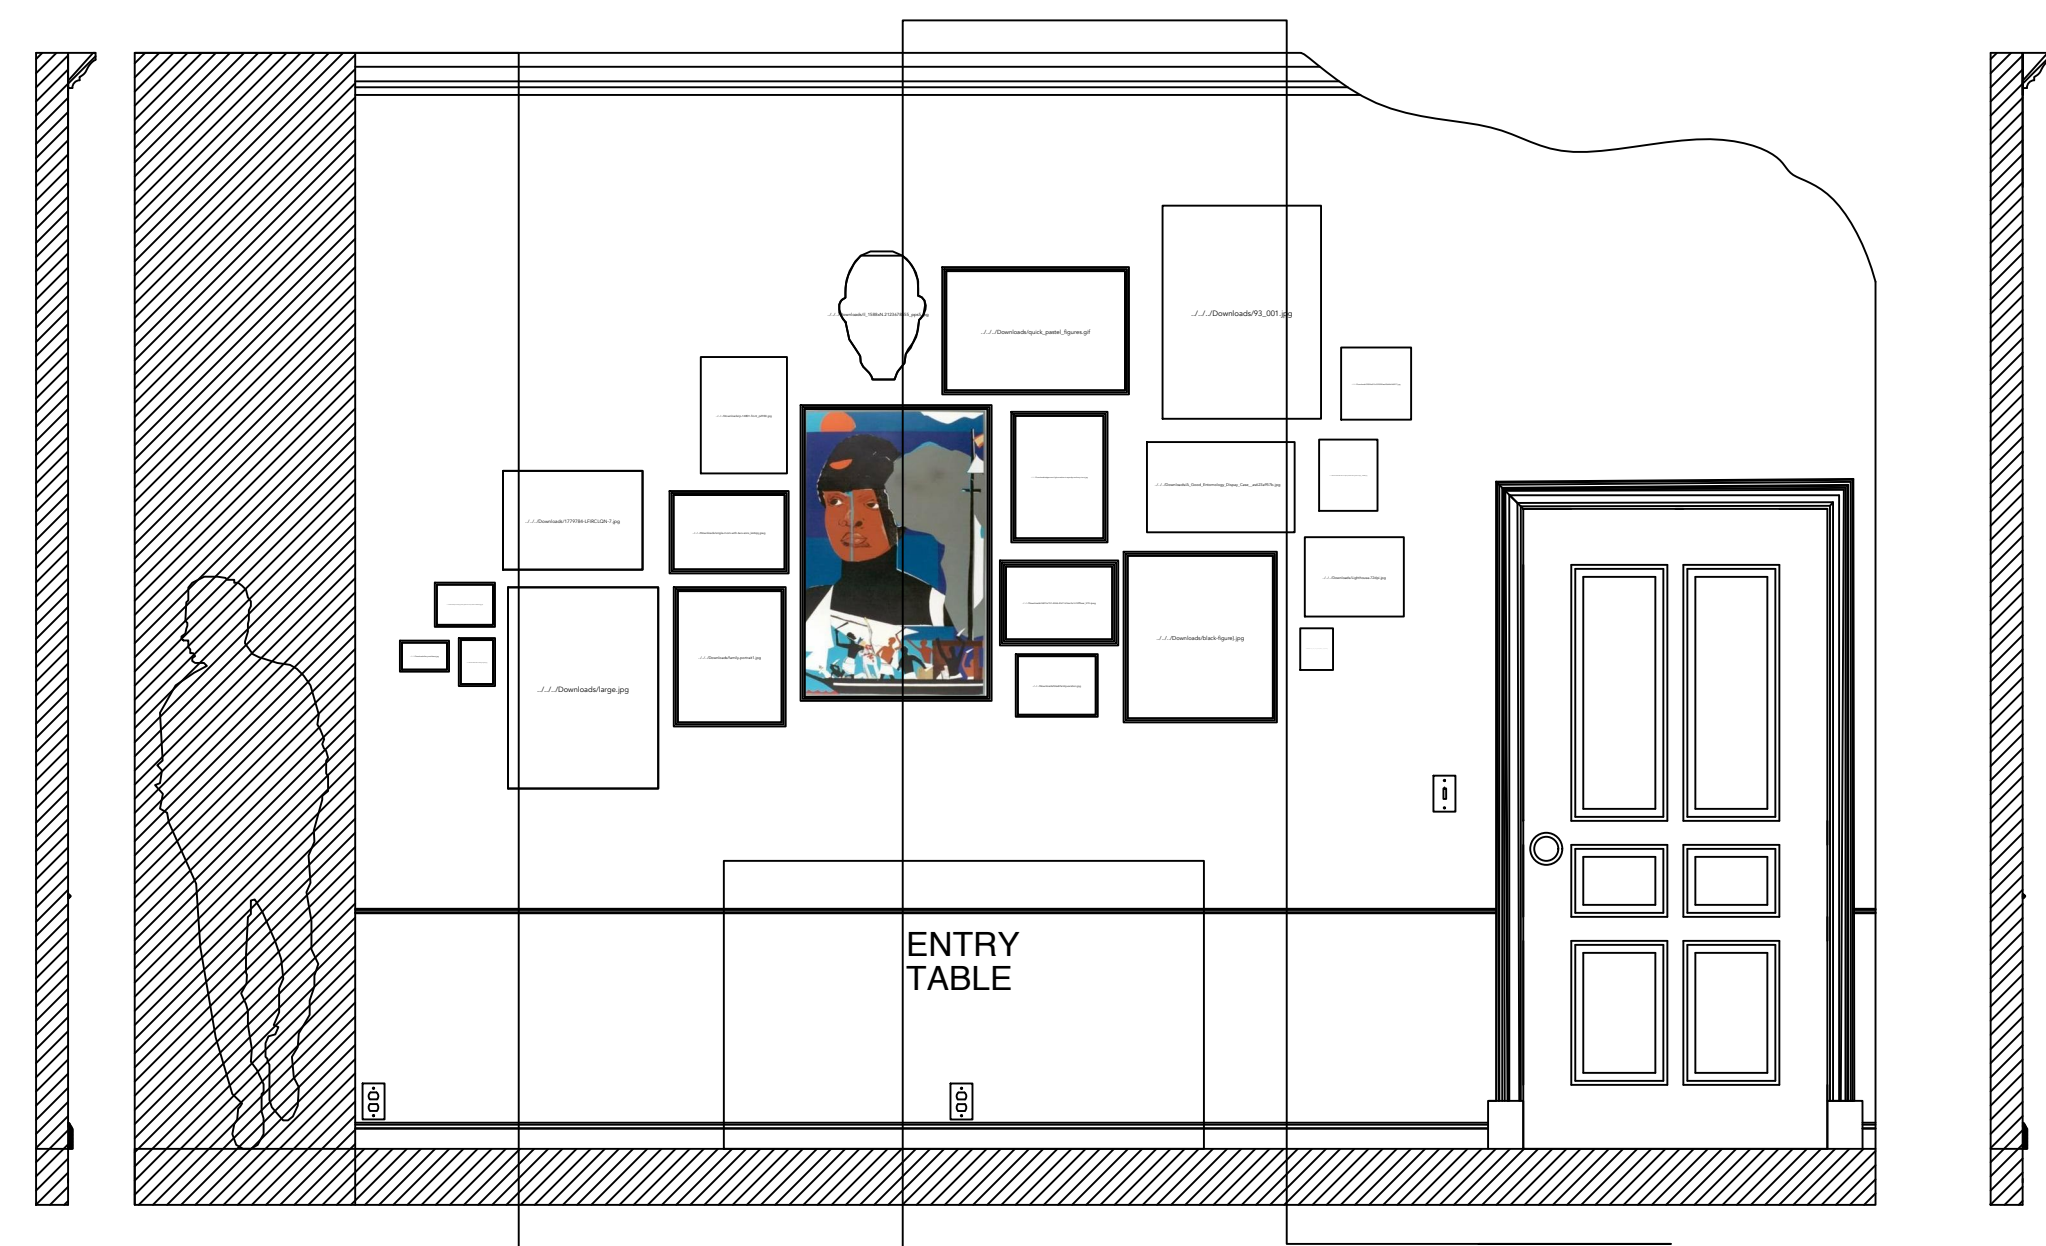


WALL G

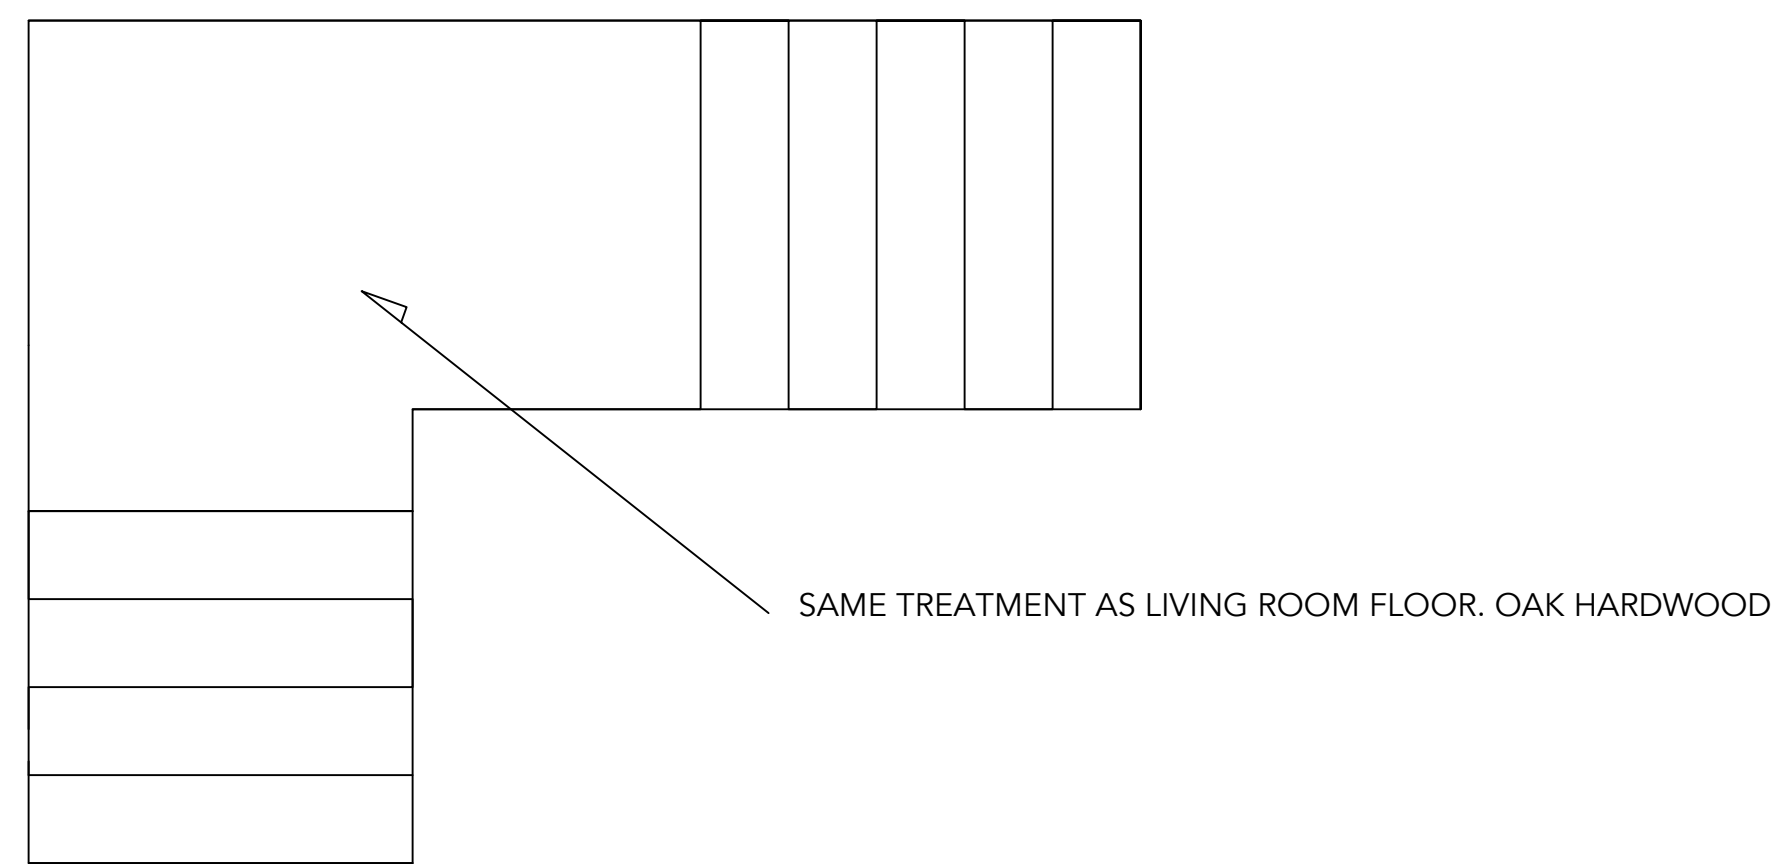


1/6 STAIR TOP VIEW
Scale: 1/2": 1'0"

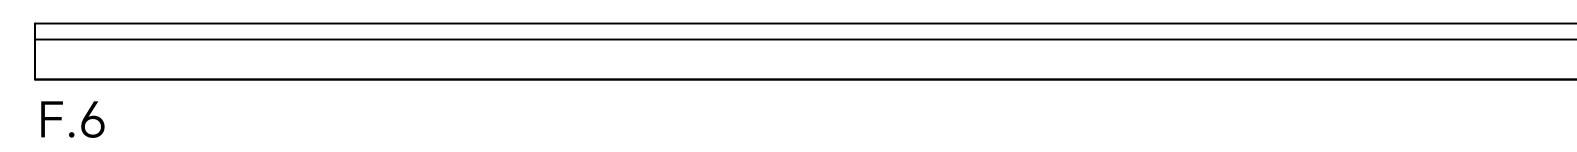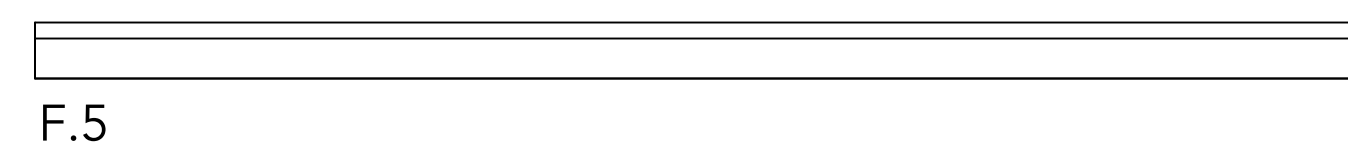 


2/6 FRONT PLATFORM FACING
Scale: 1/2": 1'0"

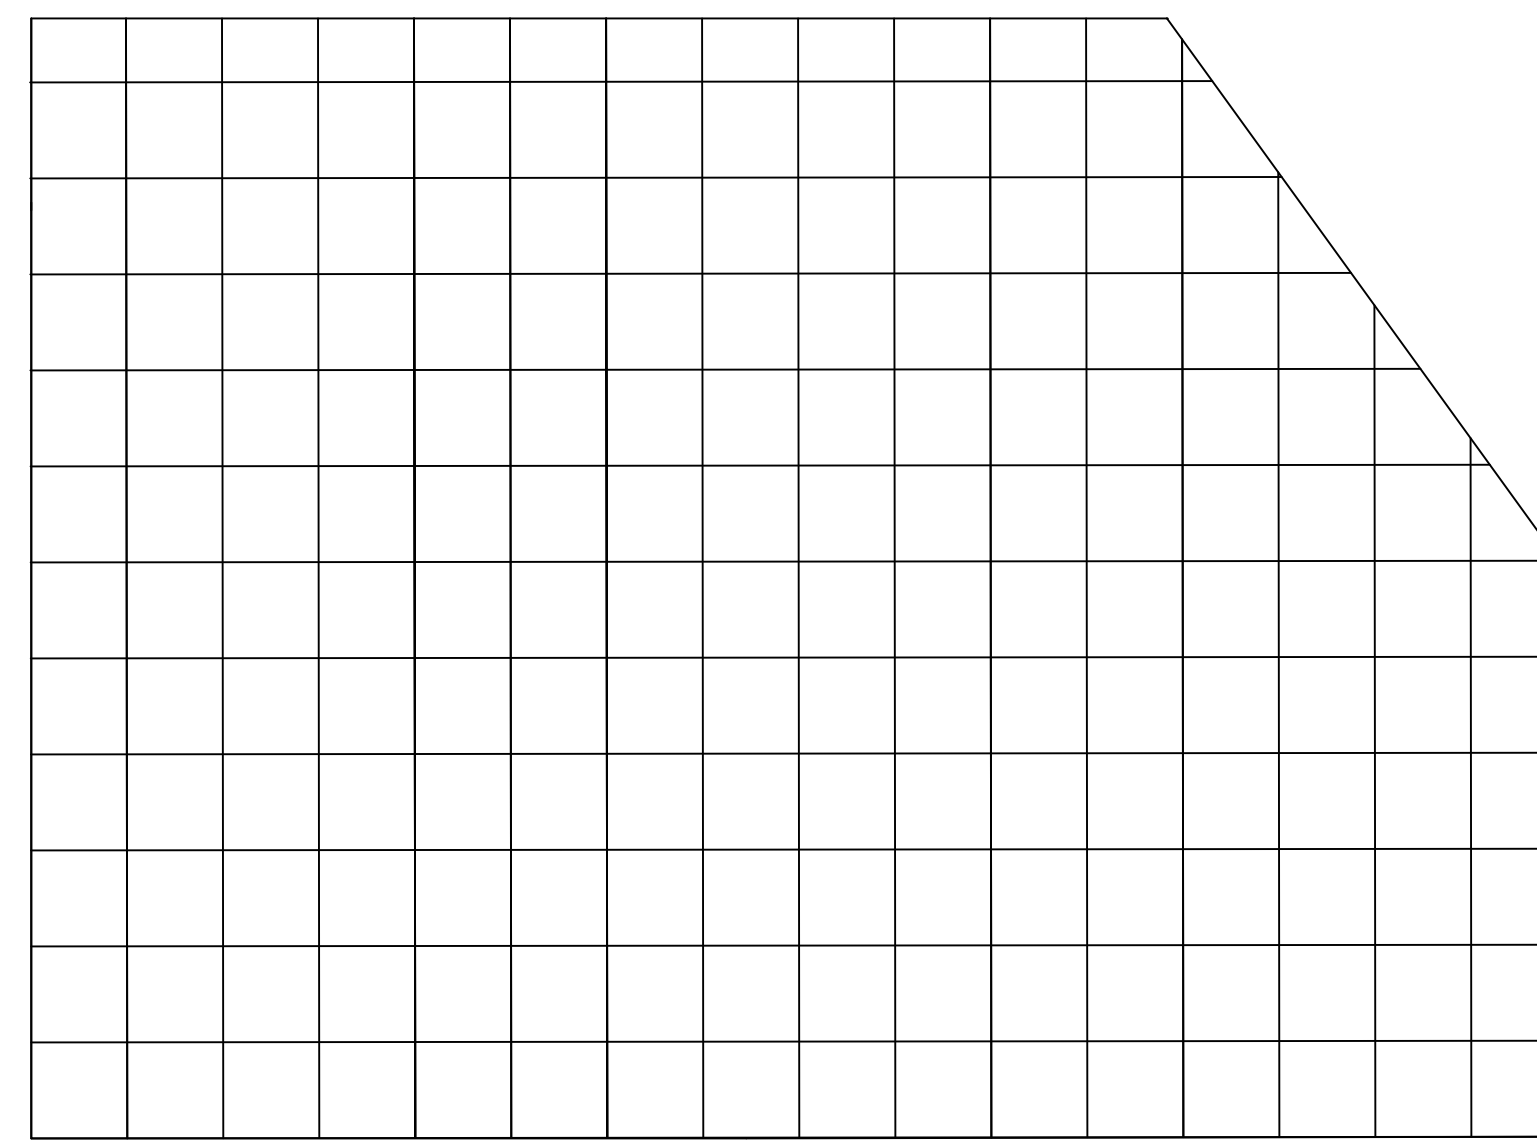


3/6 KITCHEN FLOOR (TILE)
Scale: 1/2": 1'-0"

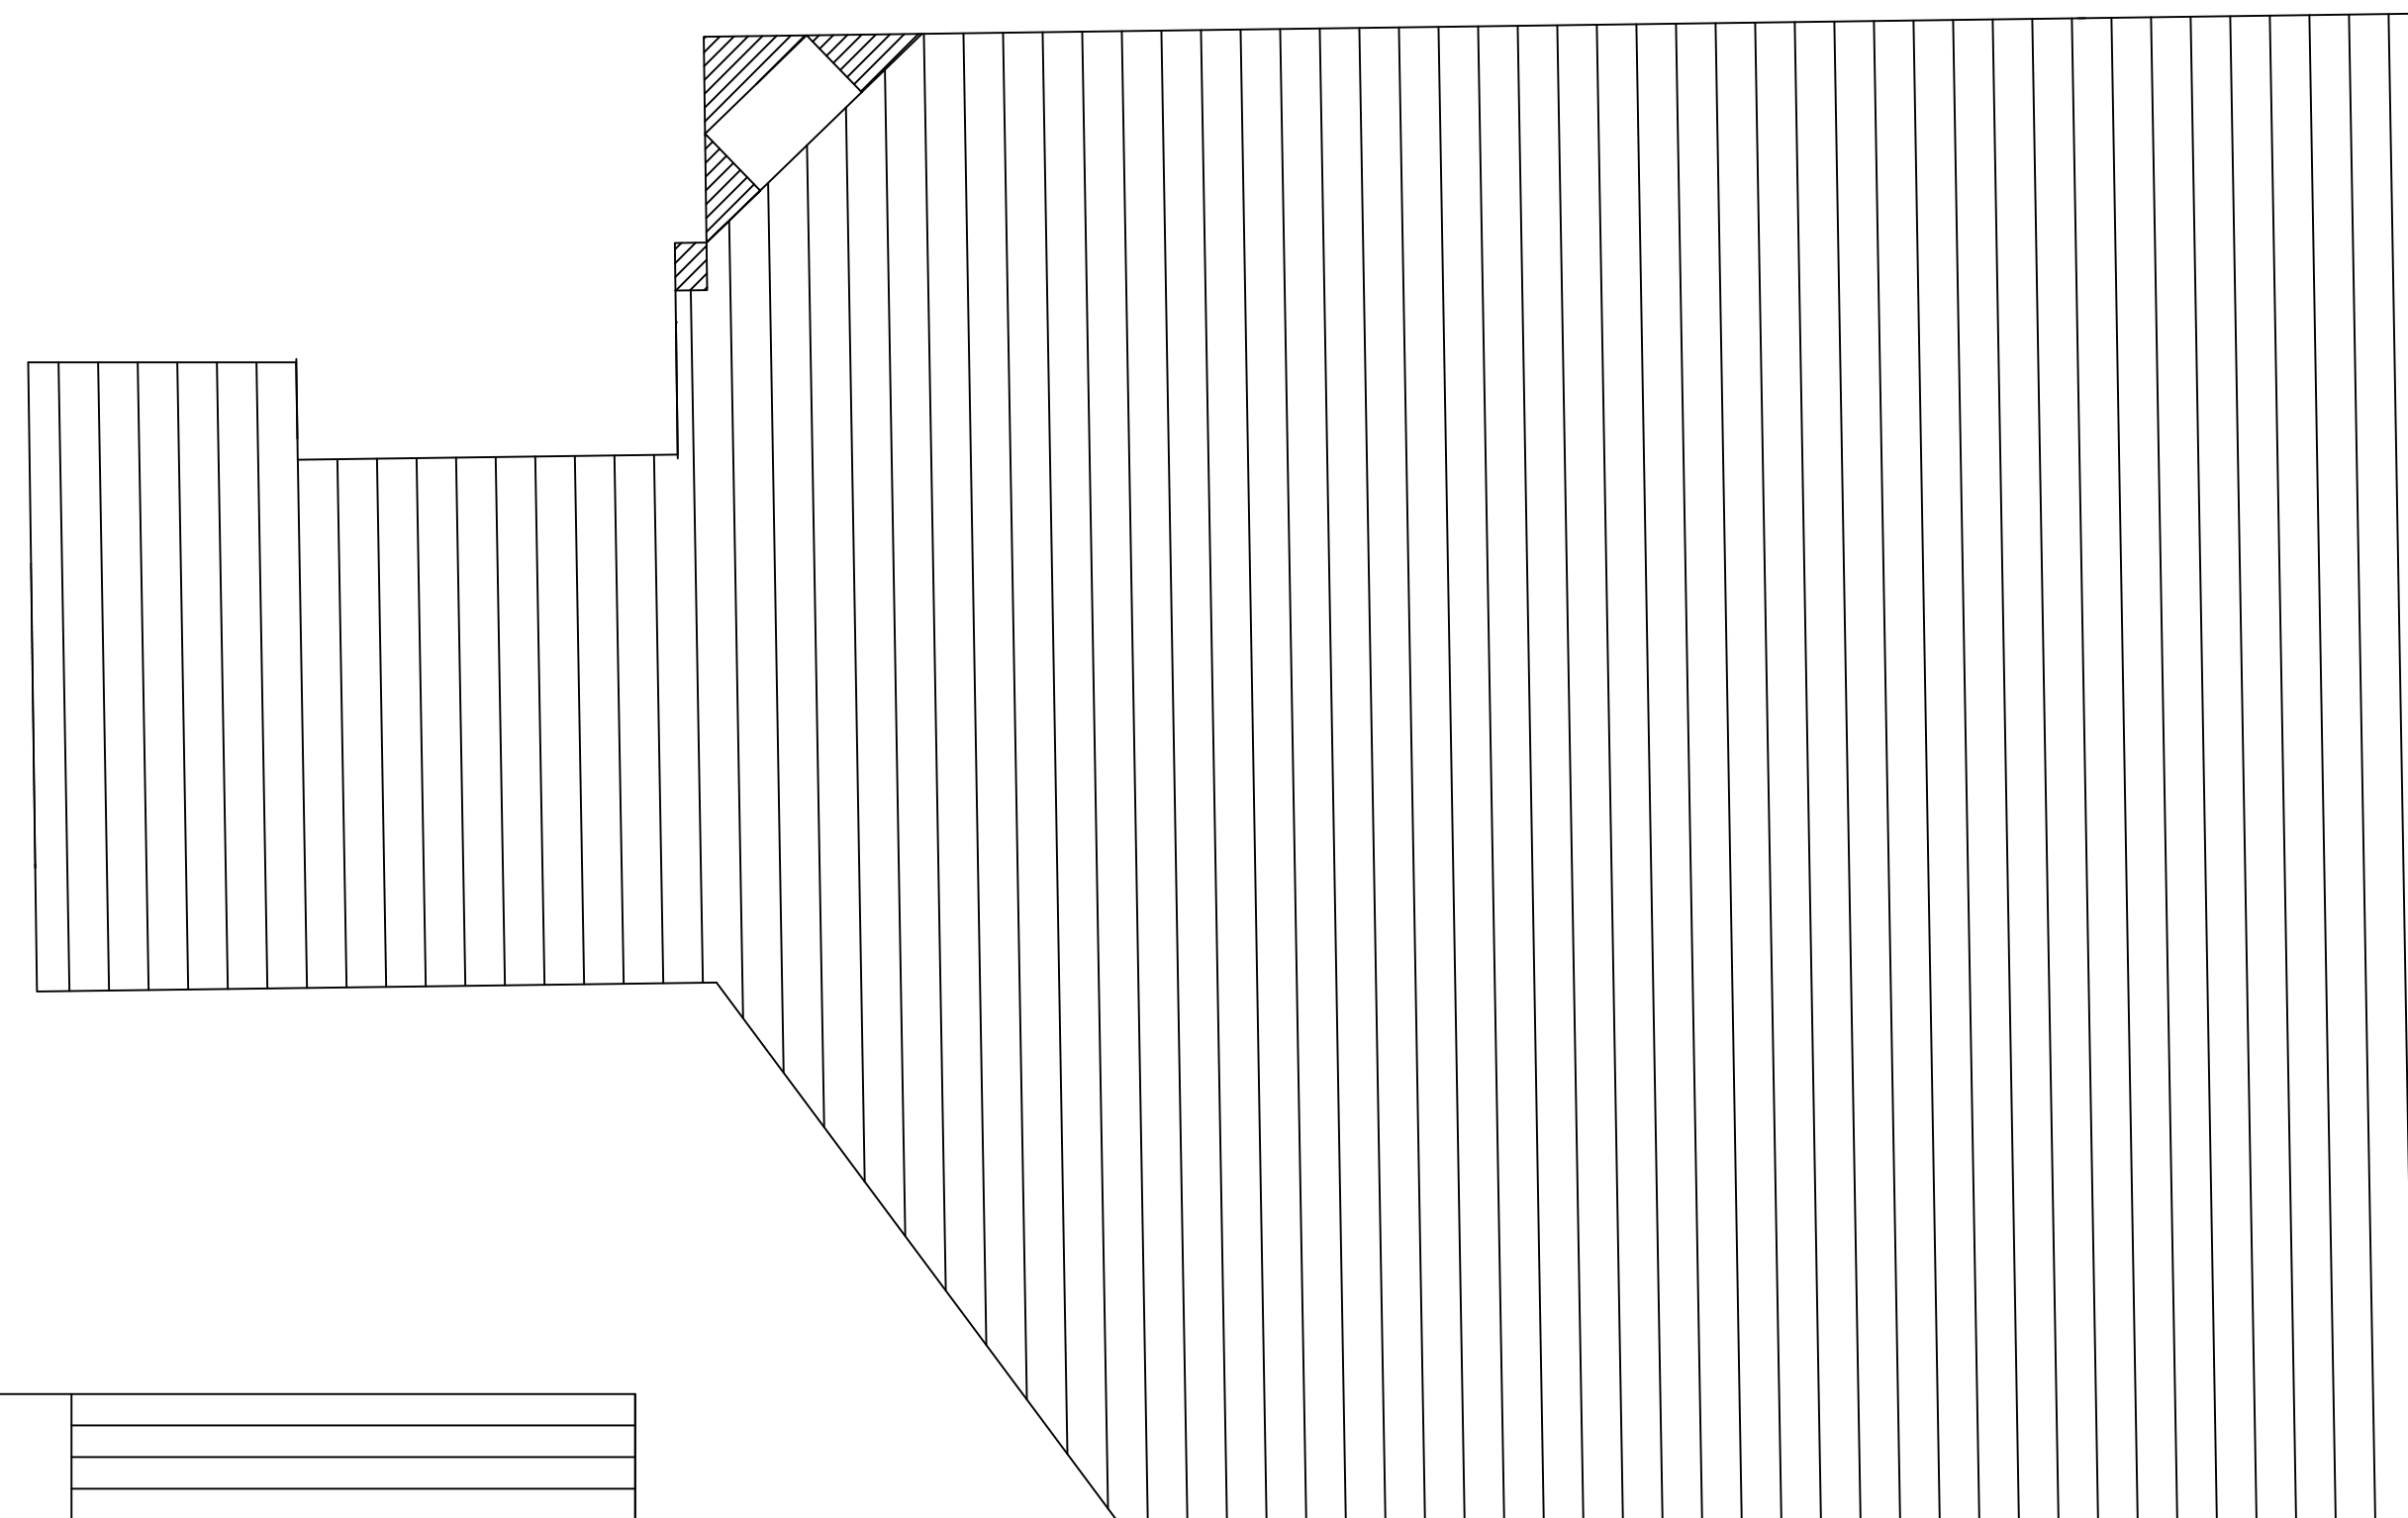

4/6 LIVING ROOM FLOOR
Scale: 1/2": 1'0"

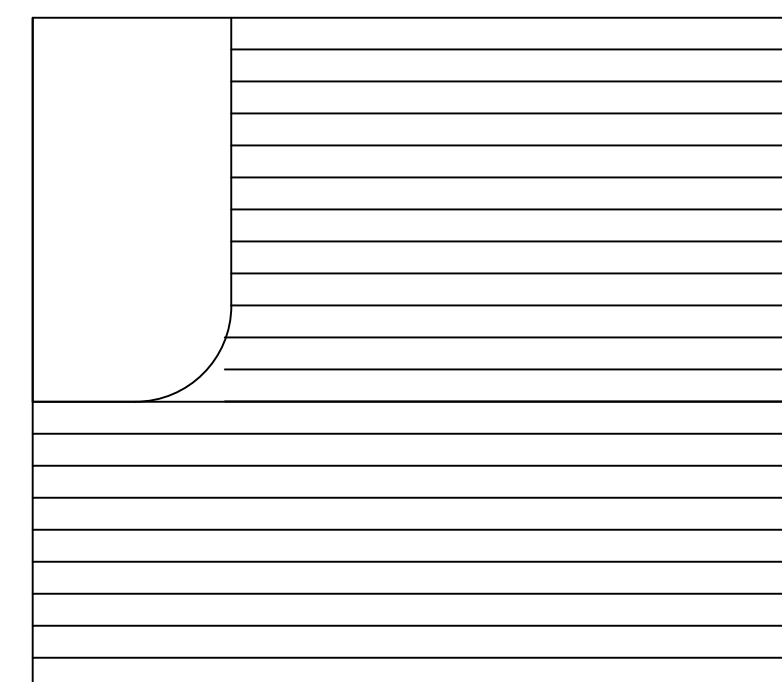

6/6 PORCH FLOOR
Scale: 1/2": 1'-0"

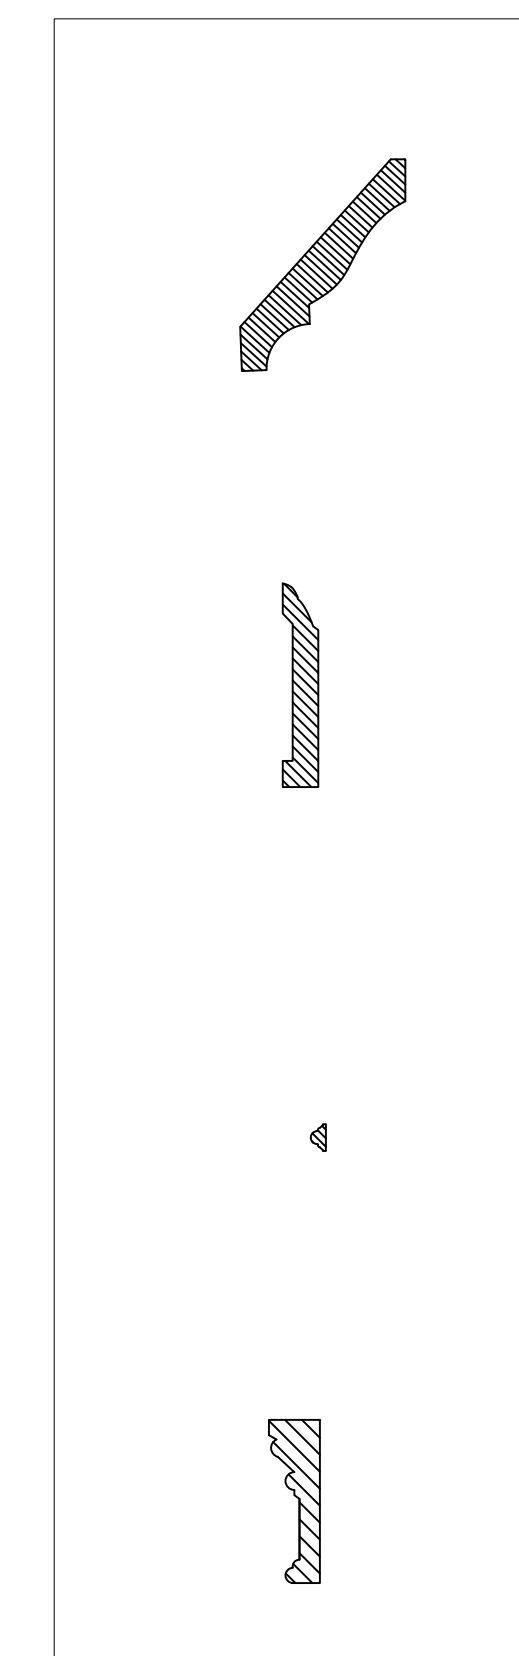

5/ MOULDINGS
Scale: 3" : 1'-0"



STICK FLY

BY
LYDIA R. DIAMOND

DIRECTION BY
AVERY GLYMPH

PRODUCTION MANAGER
JESSICA REX
STAGE MANAGER
(TBD)
LIGHTING DESIGN
CLARA ASHE-MOORE
COSTUME DESIGN
MAGGIE NEAL
PROPS
JACY TAYLOR
SCENIC ART
GRACE-ANNE MILES
SOUND
TJ OLEARY

VERSION: 06

SCALE
1/2" = 1'-0"
UNLESS NOTED

DATE
NOVEMBER 25, 2019


PLATE OF
4 5

SCENIC DESIGN BY
BAILEY
HEPPLER


1533 S MAIN ST.
WINSTON-SALEM,
NC, 27127
509.995.5708

heppler.b@artist.
uncsa.edu


THIS DRAWING REPRESENTS VISUAL
CONCEPTS AND CONSTRUCTION
SUGGESTIONS ONLY. THE DESIGNER IS
NOT QUALIFIED TO DETERMINE THE
STRUCTURAL APPROPRIATENESS OF THE
DESIGN AND WILL NOT ASSUME
RESPONSIBILITY FOR ANY IMPROPER
HANDLING, ENGINEERING OR MISUSE OF
THE SCENERY INCLUDING ADHERENCE TO
LOCAL CODES.

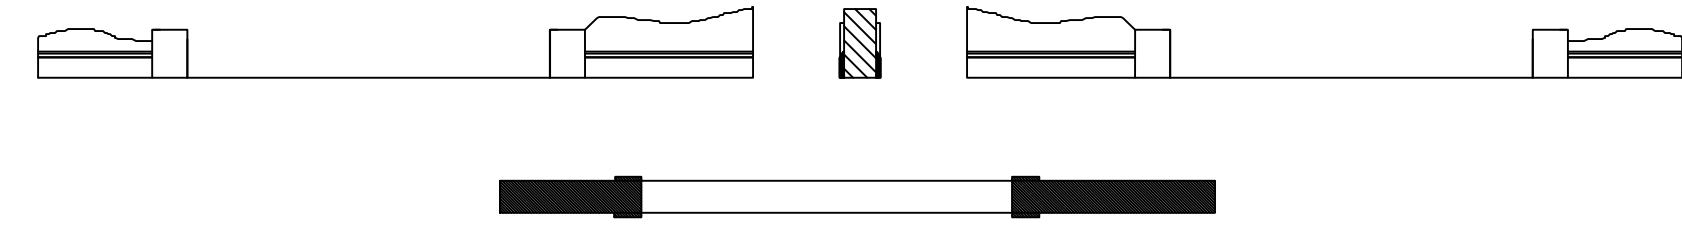



1/6 LIVING ROOM TO KITCHEN WALL Scale: 1/2": 1'-0"

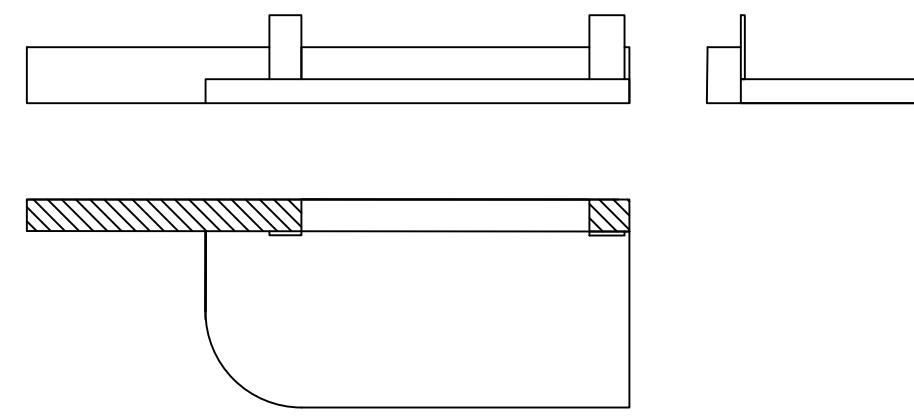

3/6 KITCHEN TO PORCH WALL(J) Scale: 1/2": 1'-0"

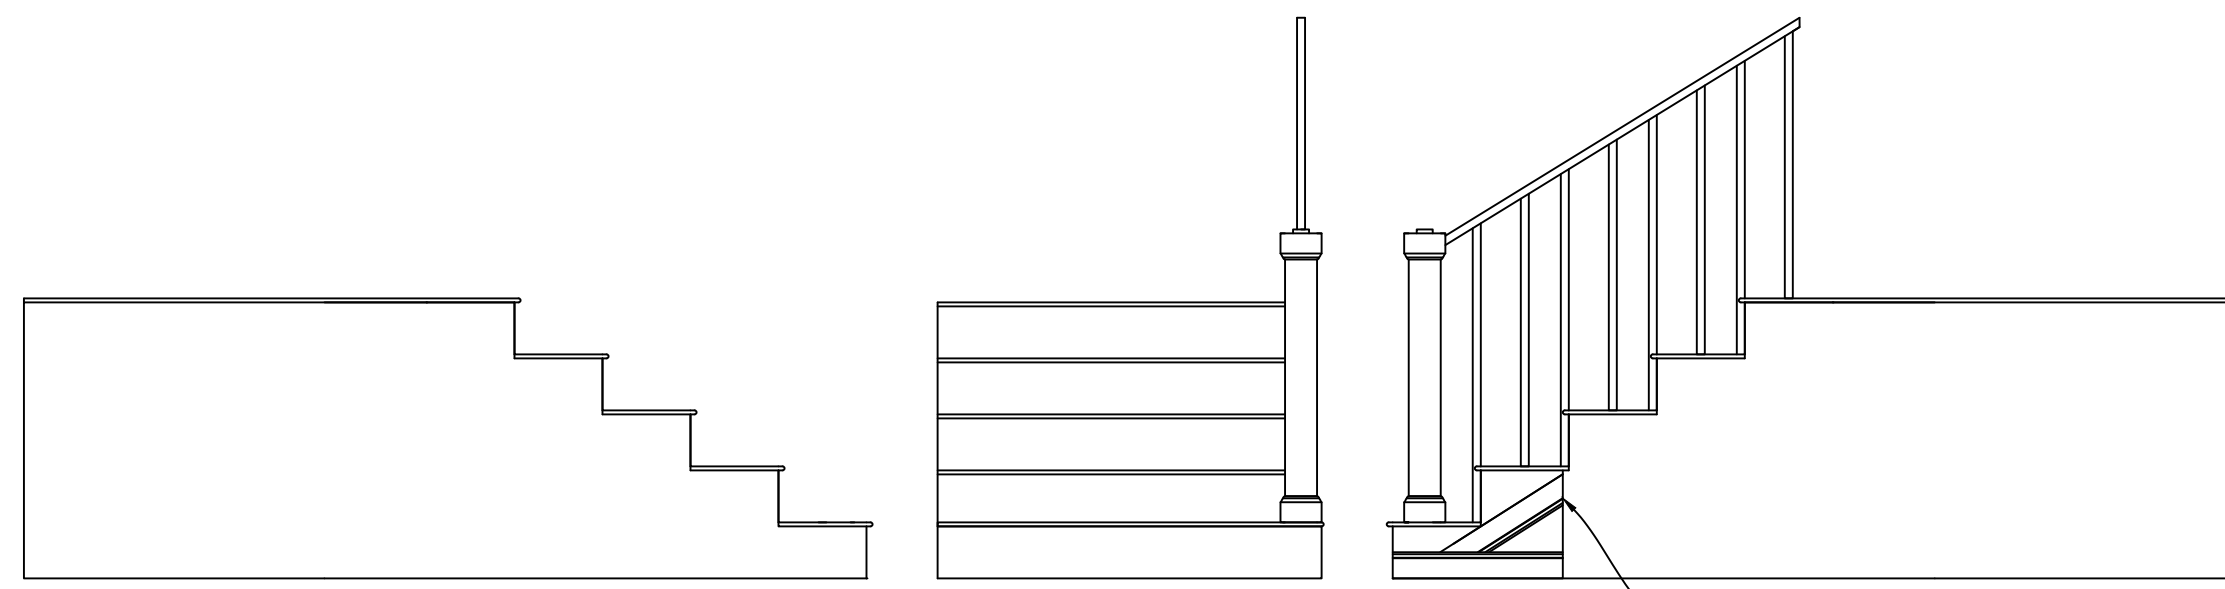

4/6 STAIRS Scale: 1/2": 1'0"

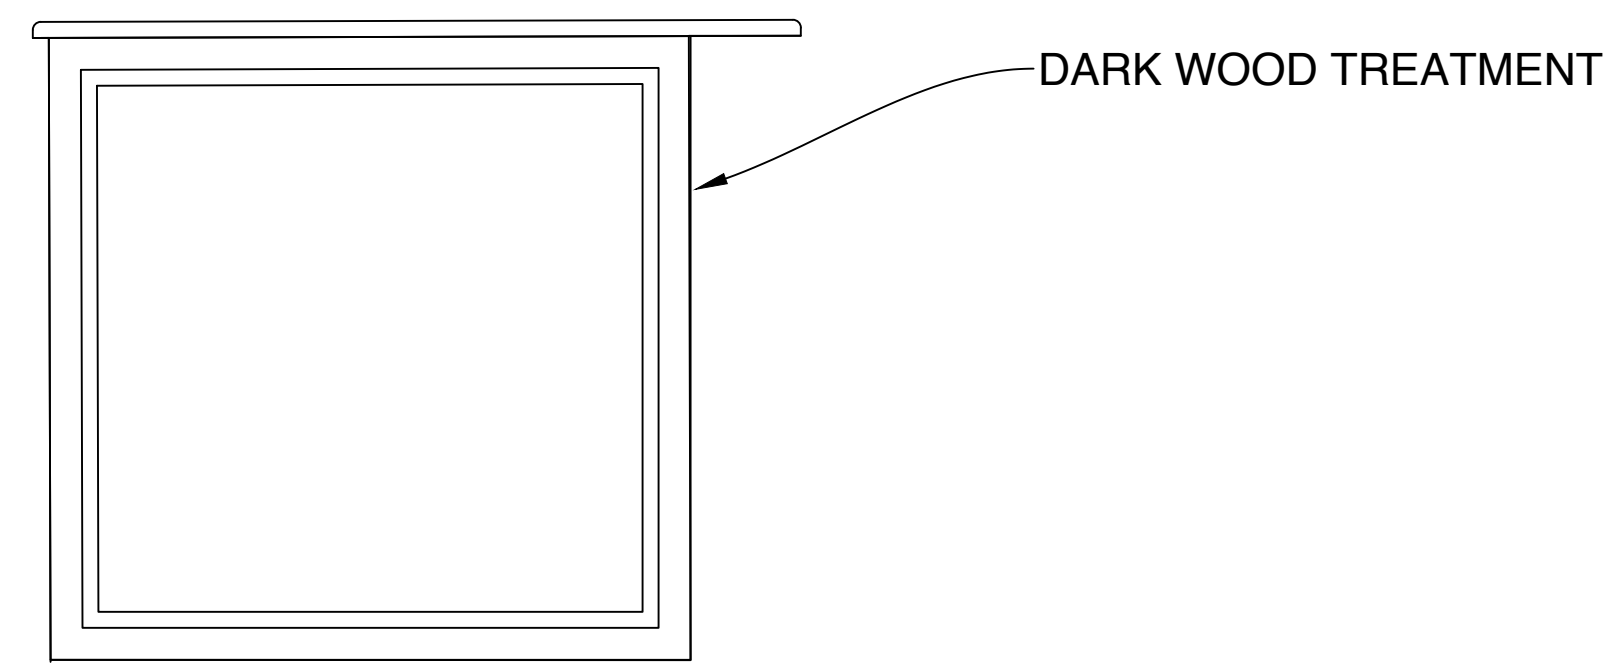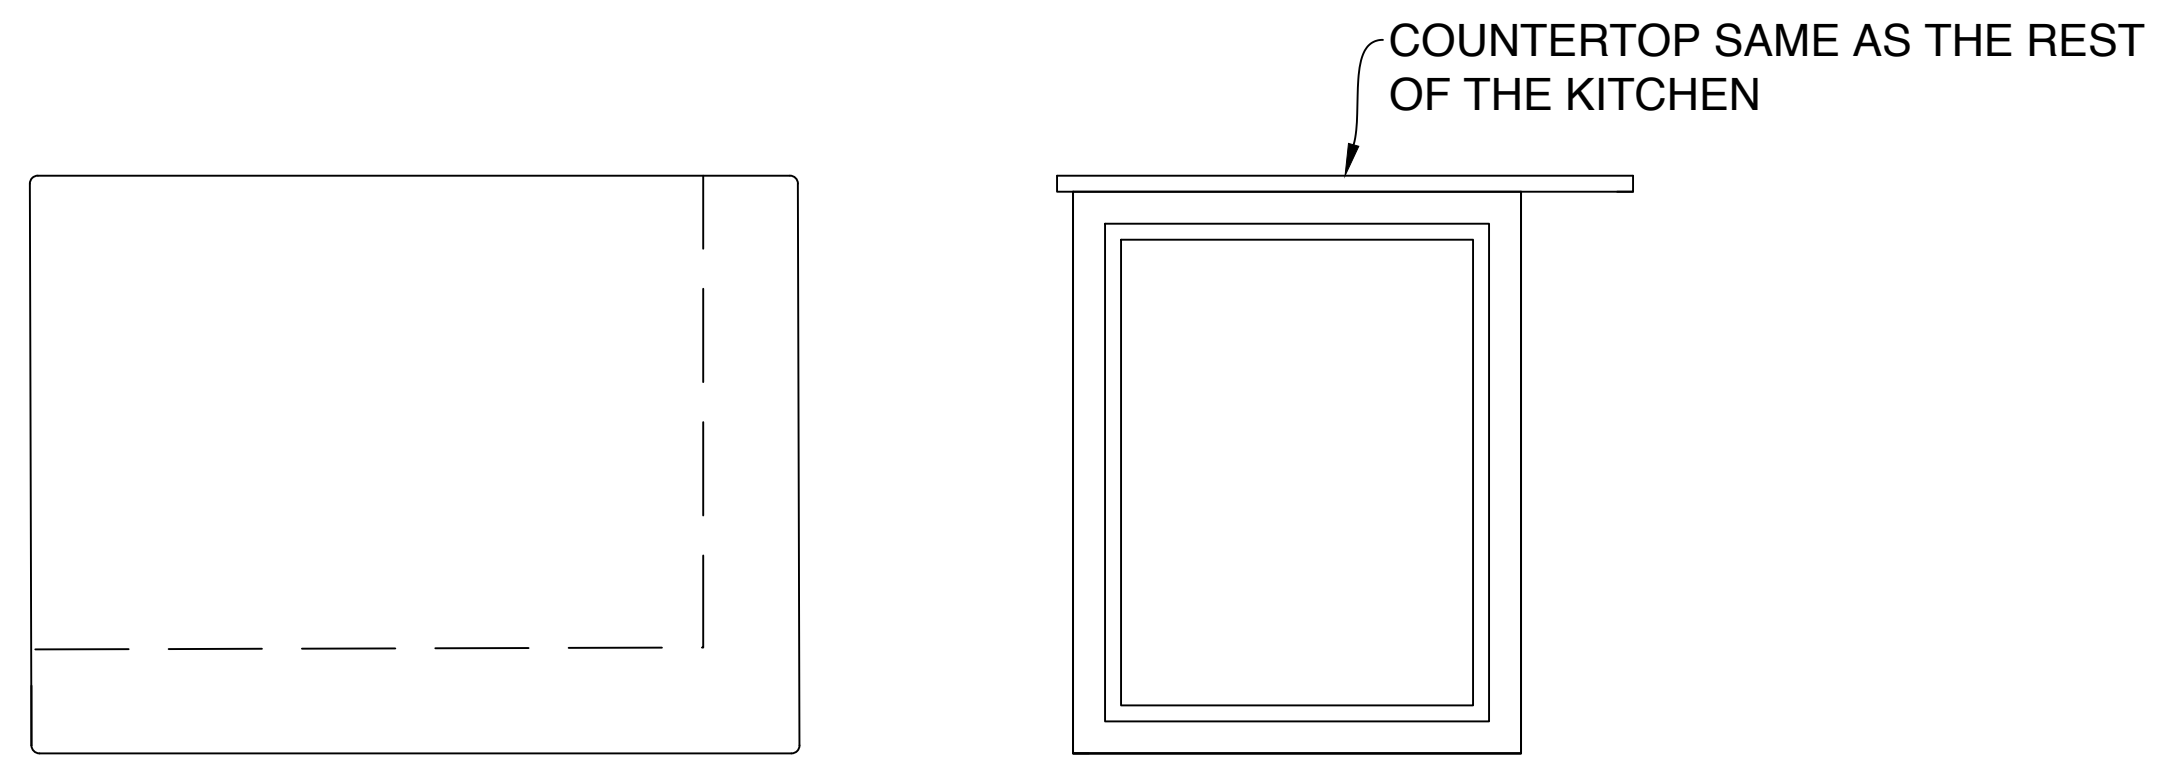

2/6 KITCHEN ISLAND Scale: 1": 1'-0"



STICK FLY

BY
LYDIA R. DIAMOND

DIRECTION BY
AVERY GLYMPH

PRODUCTION MANAGER
JESSICA REX
STAGE MANAGER
(TBD)
LIGHTING DESIGN
CLARA ASHE-MOORE
COSTUME DESIGN
MAGGIE NEAL
PROPS
JACY TAYLOR
SCENIC ART
GRACE-ANNE MILES
SOUND
TJ OLEARY

VERSION: 06

SCALE
1/2" = 1'-0"
UNLESS NOTED

DATE
NOVEMBER 25, 2019

PLATE OF
5 5

SCENIC DESIGN BY
BAILEY
HEPPLER

1533 S MAIN ST.
WINSTON-SALEM,
NC, 27127
509.995.5708

heppler.b@artist.
unsa.edu

THIS DRAWING REPRESENTS VISUAL CONCEPTS AND CONSTRUCTION SUGGESTIONS ONLY. THE DESIGNER IS NOT QUALIFIED TO DETERMINE THE STRUCTURAL APPROPRIATENESS OF THE DESIGN AND WILL NOT ASSUME RESPONSIBILITY FOR ANY IMPROPER HANDLING, ENGINEERING OR MISUSE OF THE SCENERY INCLUDING ADHERENCE TO LOCAL CODES.